



Call us: 1300-30-40-82


Web: [www.magnetite.com.au](http://www.magnetite.com.au)

ALUMINIUM FIXED & SLIDING WINDOW  
1800mm WIDE X 1500mm HIGH

CEDAR AWNING WINDOW  
1800mm WIDE X 1500mm HIGH

PROPOSED DRAWINGS


DATE 15.02.08  
SCALE NOT TO SCALE  
DRAWING NO.  
MAGNETITE

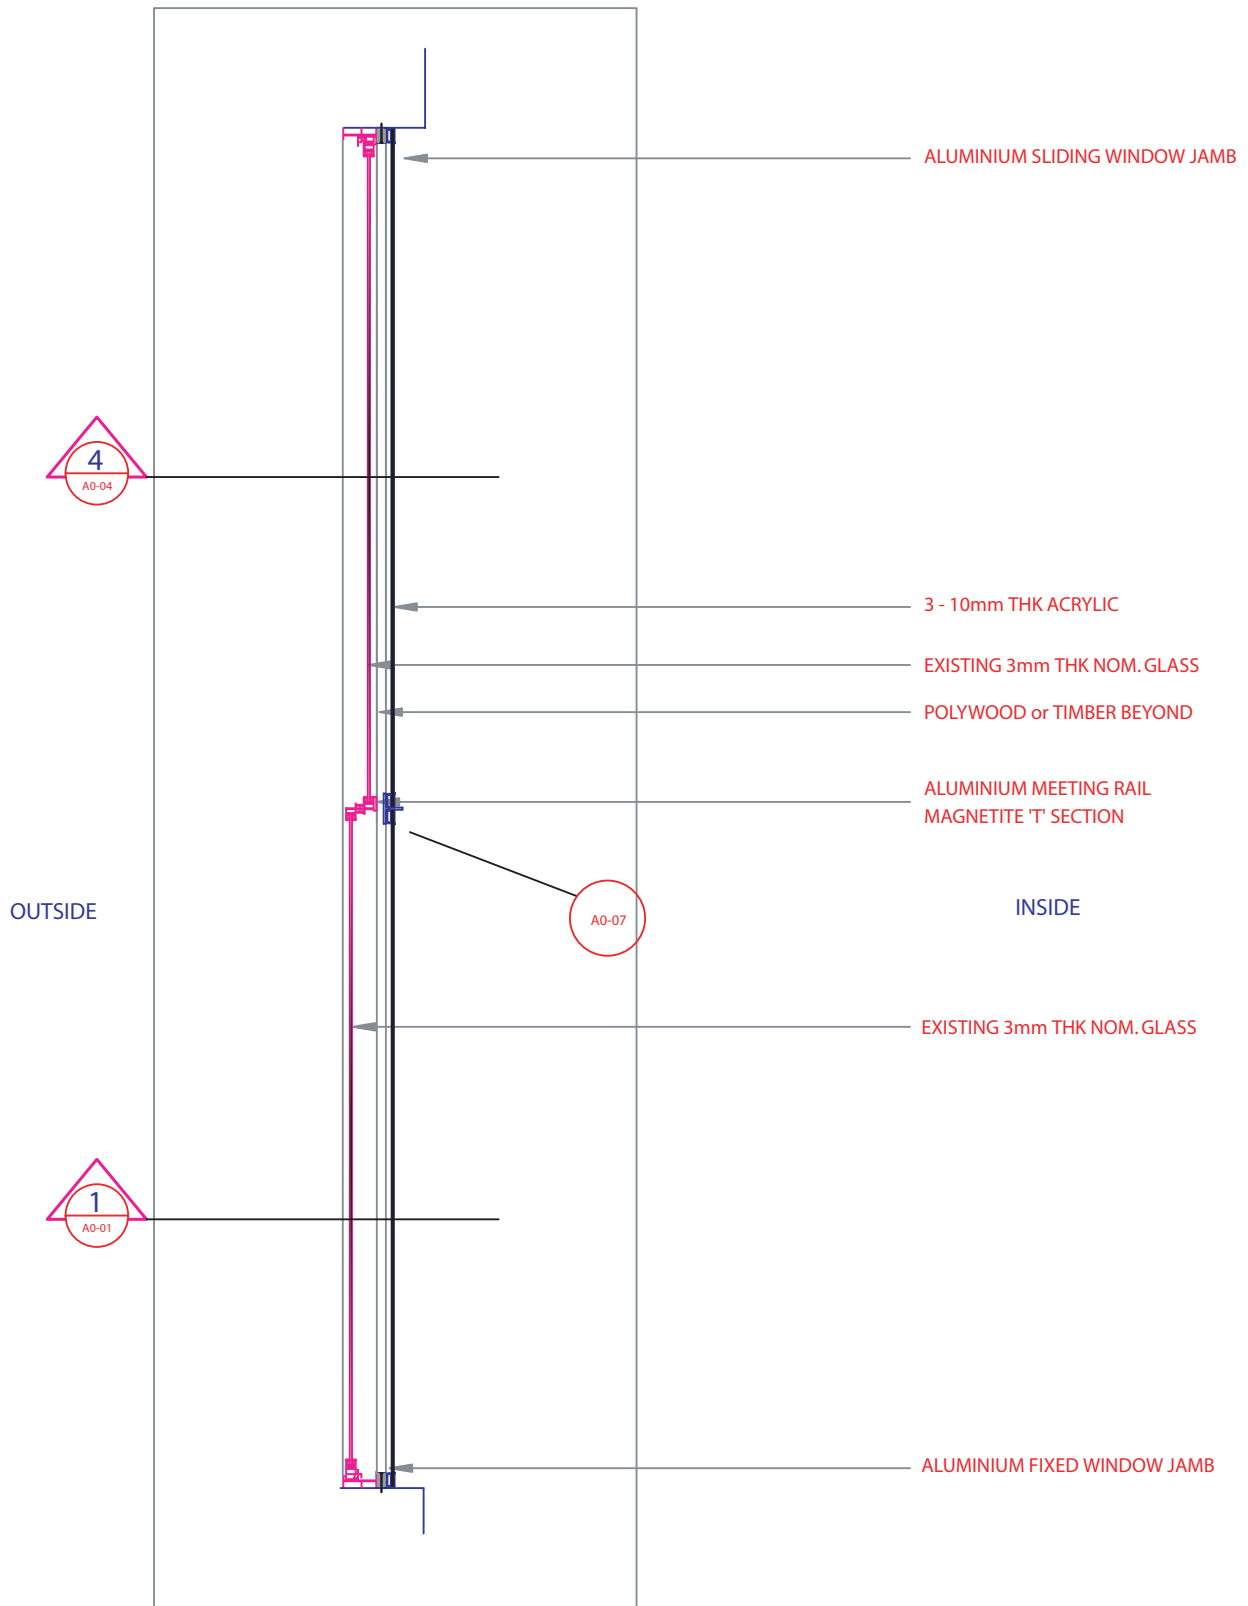

PROPOSED WINDOW PLAN SECTION

ALUMINIUM FIXED & SLIDING WINDOW  
1800mm WIDE X 1500mm HIGH


DATE 15.02.08  
SCALE  
DRAWING NO. A0.00  
MAGNETITE

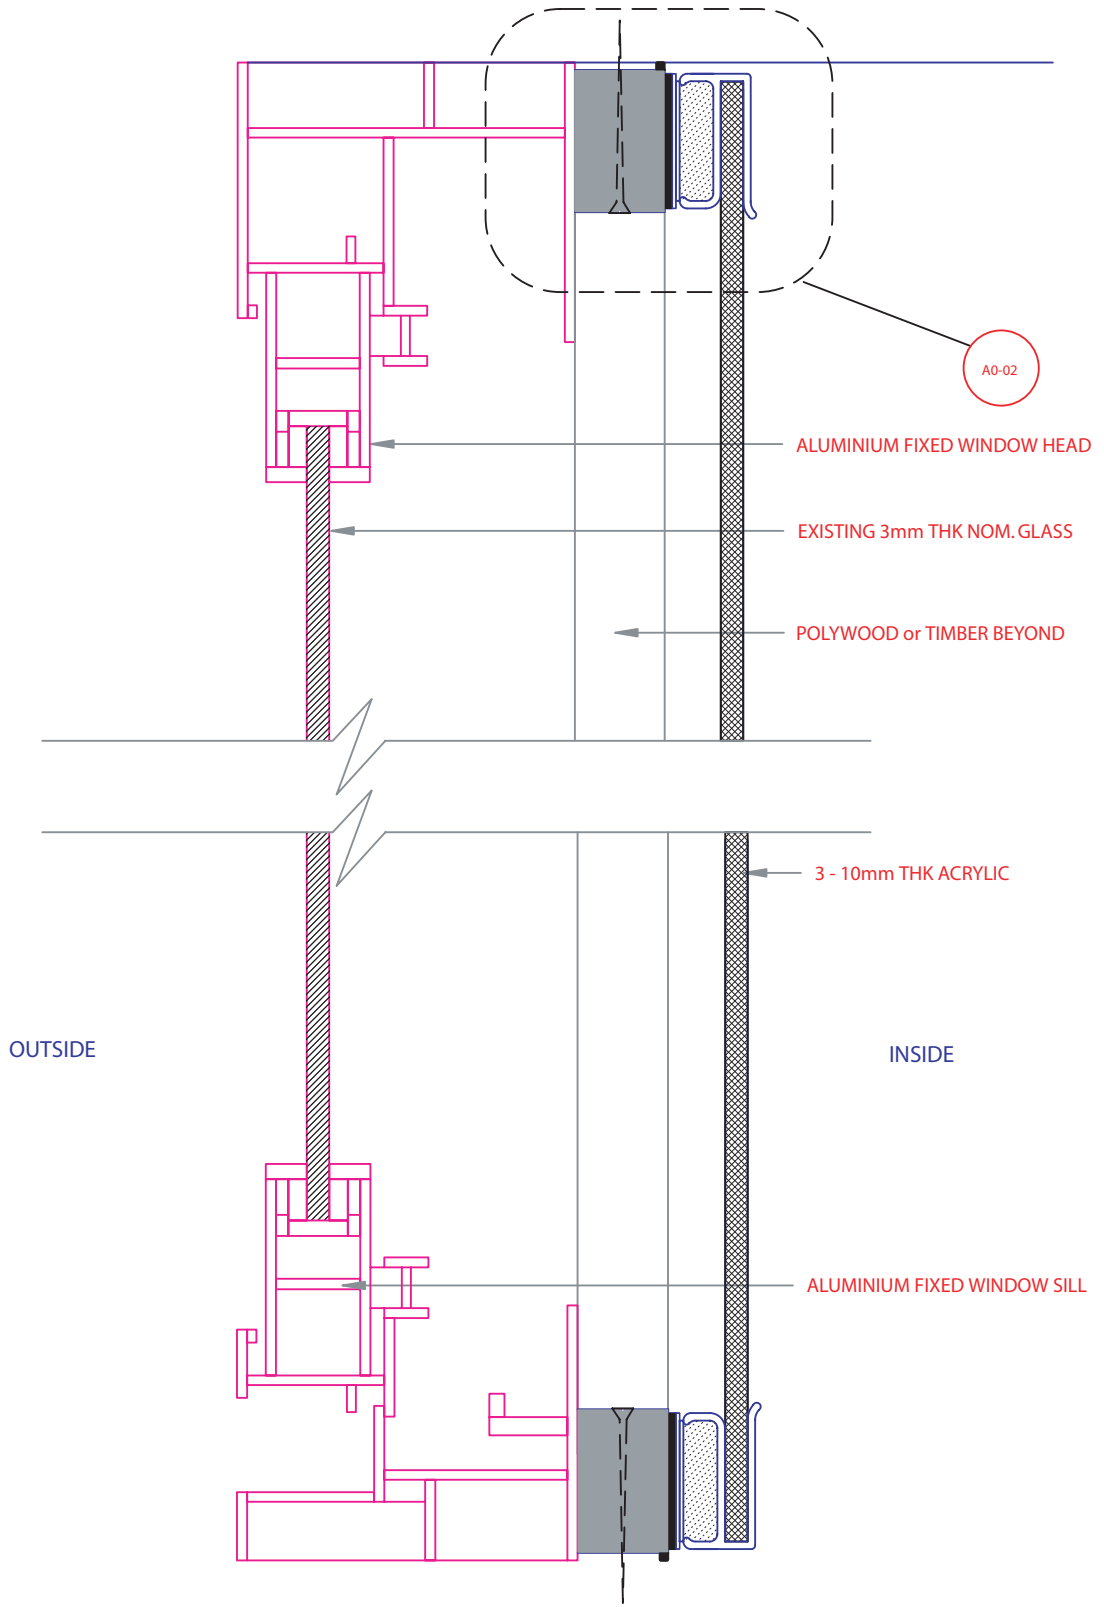

PROPOSED SECTIONS

ALUMINIUM FIXED & SLIDING WINDOW  
1800mm WIDE X 1500mm HIGH


DATE 15.02.08  
SCALE  
DRAWING NO. A0.01  
MAGNETITE

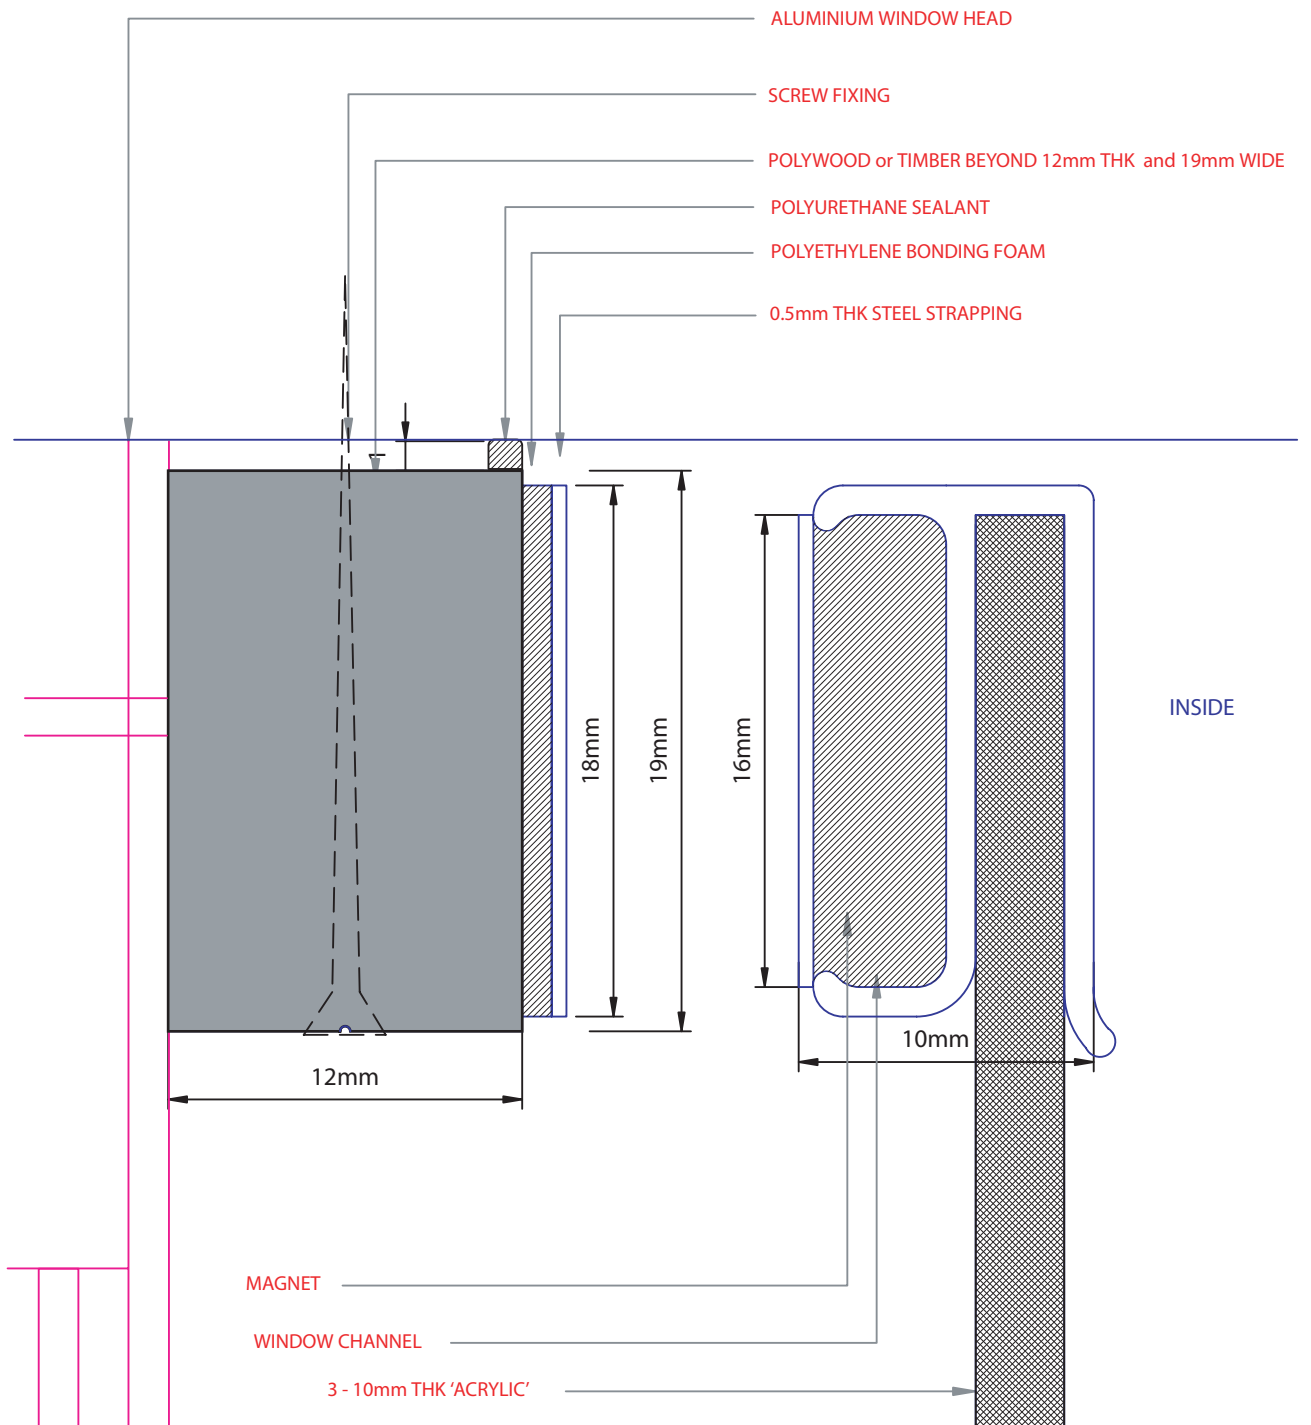

PROPOSED 'MAGNETITE' DETAIL

ALUMINIUM FIXED & SLIDING WINDOW  
1800mm WIDE X 1500mm HIGH


DATE 15.02.08  
 SCALE  
 DRAWING NO. A0.02  
 MAGNETITE

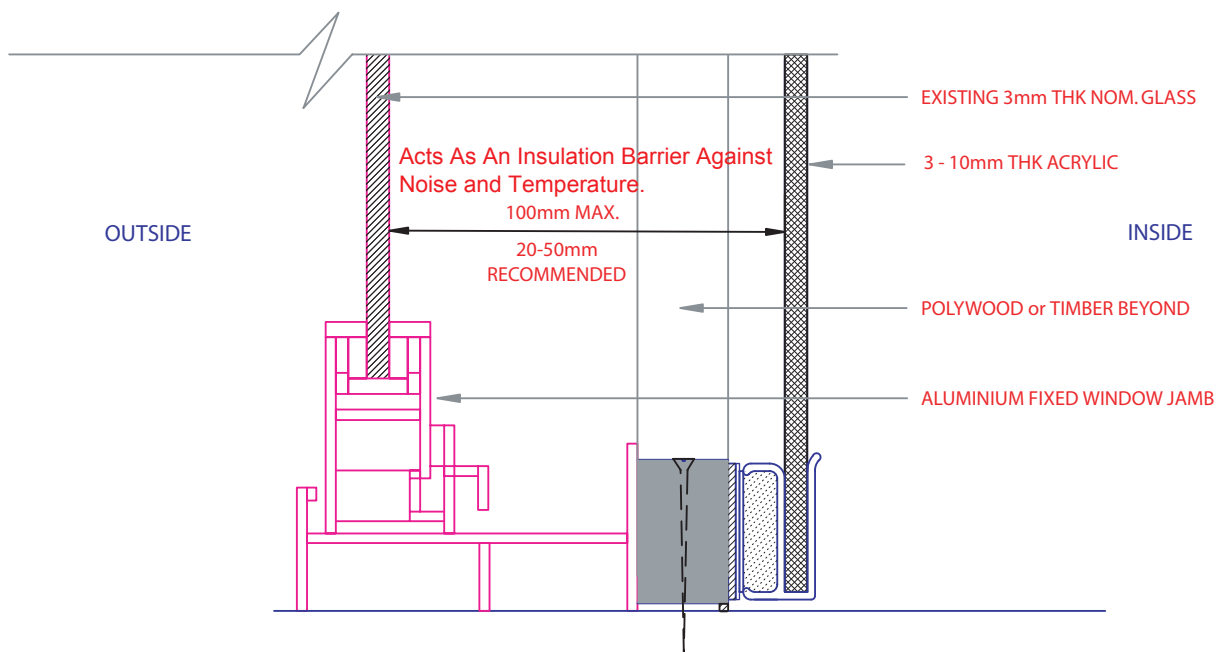

PROPOSED JAMB SECTION

ALUMINIUM FIXED & SLIDING WINDOW  
1800mm WIDE X 1500mm HIGH

DATE 15.02.08  
 SCALE  
 DRAWING NO. A0.03  
 MAGNETITE

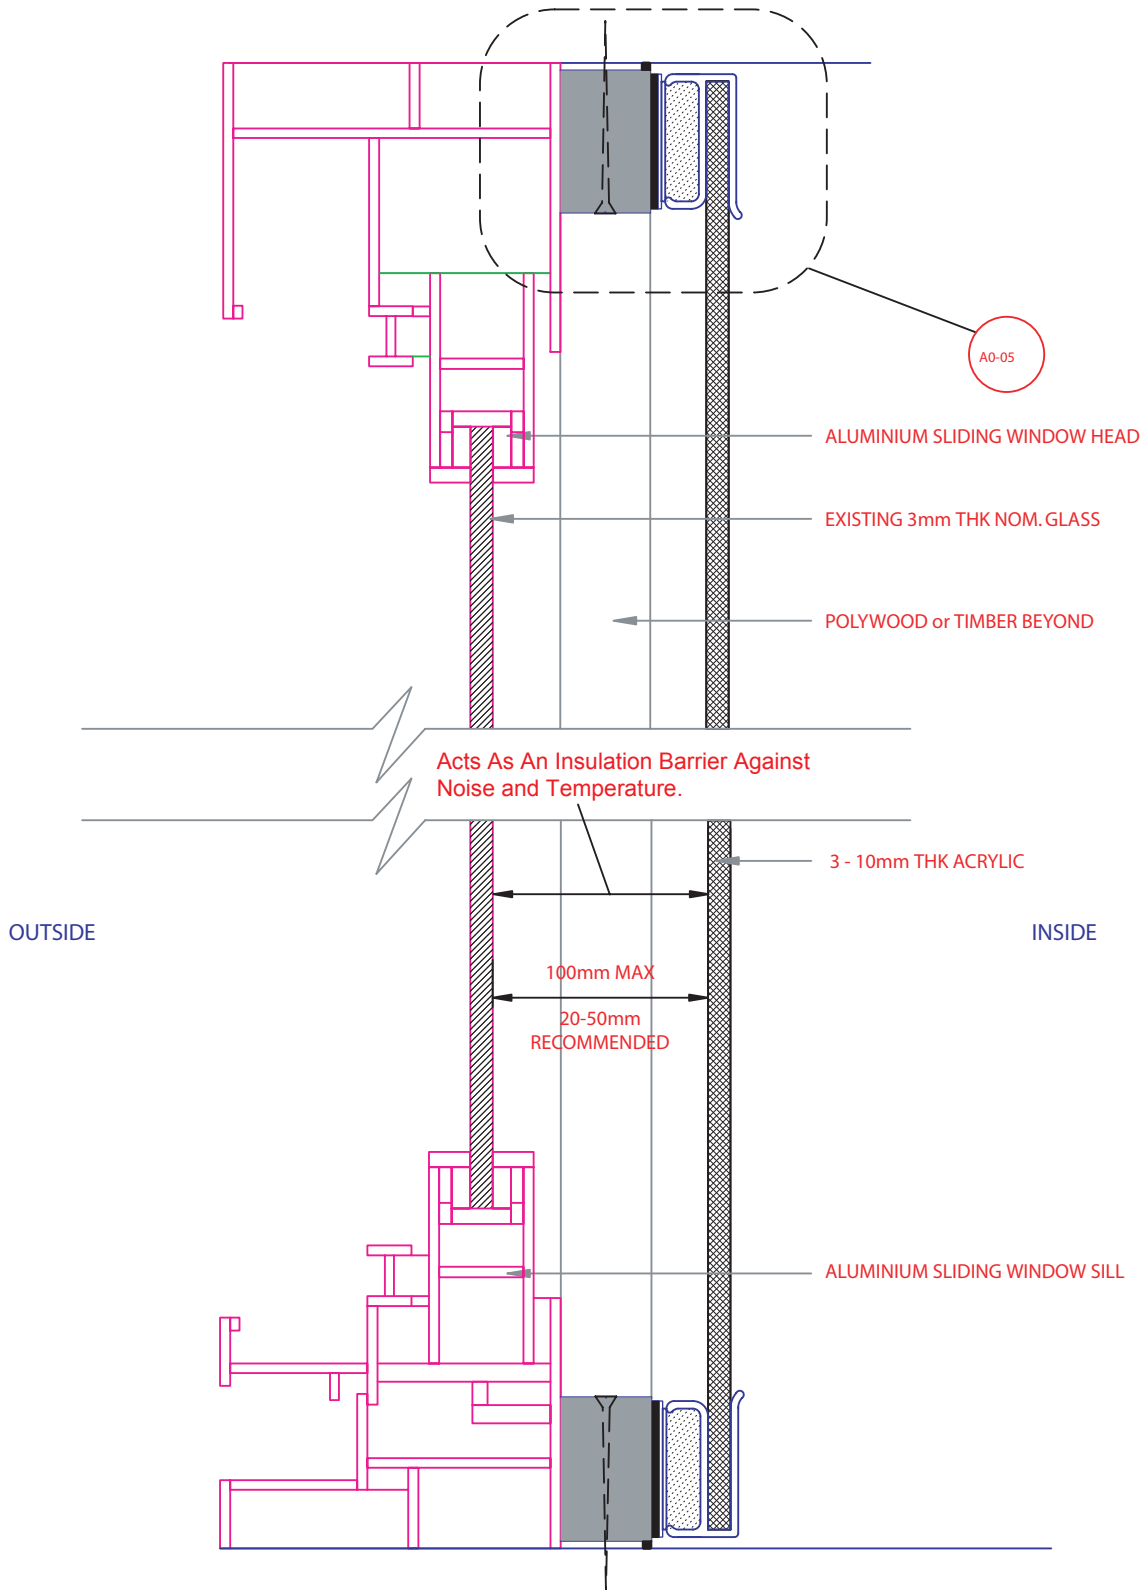

PROPOSED SECTIONS

ALUMINIUM FIXED & SLIDING WINDOW  
1800mm WIDE X 1500mm HIGH

DATE 15.02.08  
SCALE  
DRAWING NO. A0.04  
MAGNETITE